
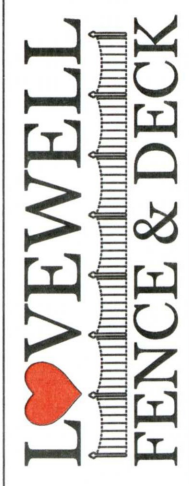


# PERGOLA AND TRELLIS SIDE VIEW

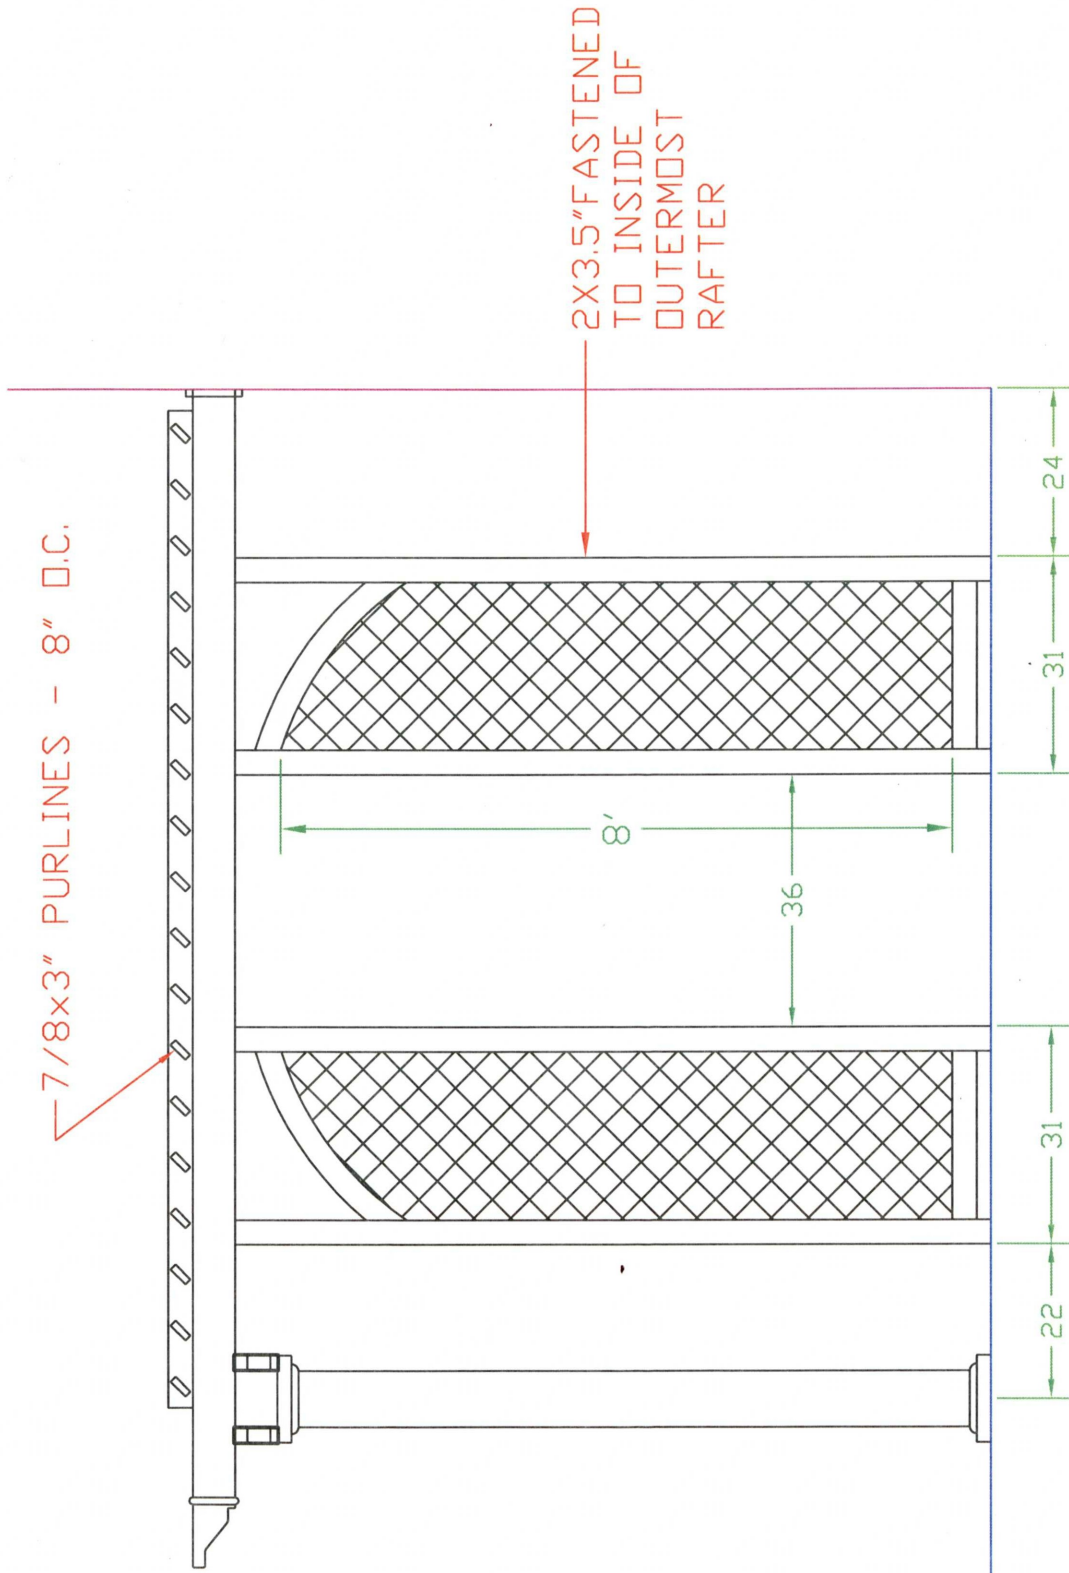

CUSTOMER NAME:	Mr. Smith	DATE:	09-19-2009	DRAWN BY:	SB
DRAWING NAME:	Deck Layout	SCALE:	NTS	REVISION:	001